



# 2020 Pebble Ridge / Woodridge Utility & Road Update

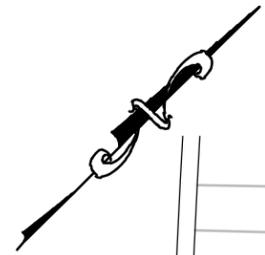

## LEGEND

- EXISTING CURB & GUTTER - TO BE REPLACED
- S SANITARY SEWER MAIN INSTALLATION
- W WATER MAIN INSTALLATION
- W EXISTING WATER MAIN
- BASE PAVING
- ALTERNATE BASE PAVING (DEPENDENT OF PROGRESS OF WATER AND SEWER)

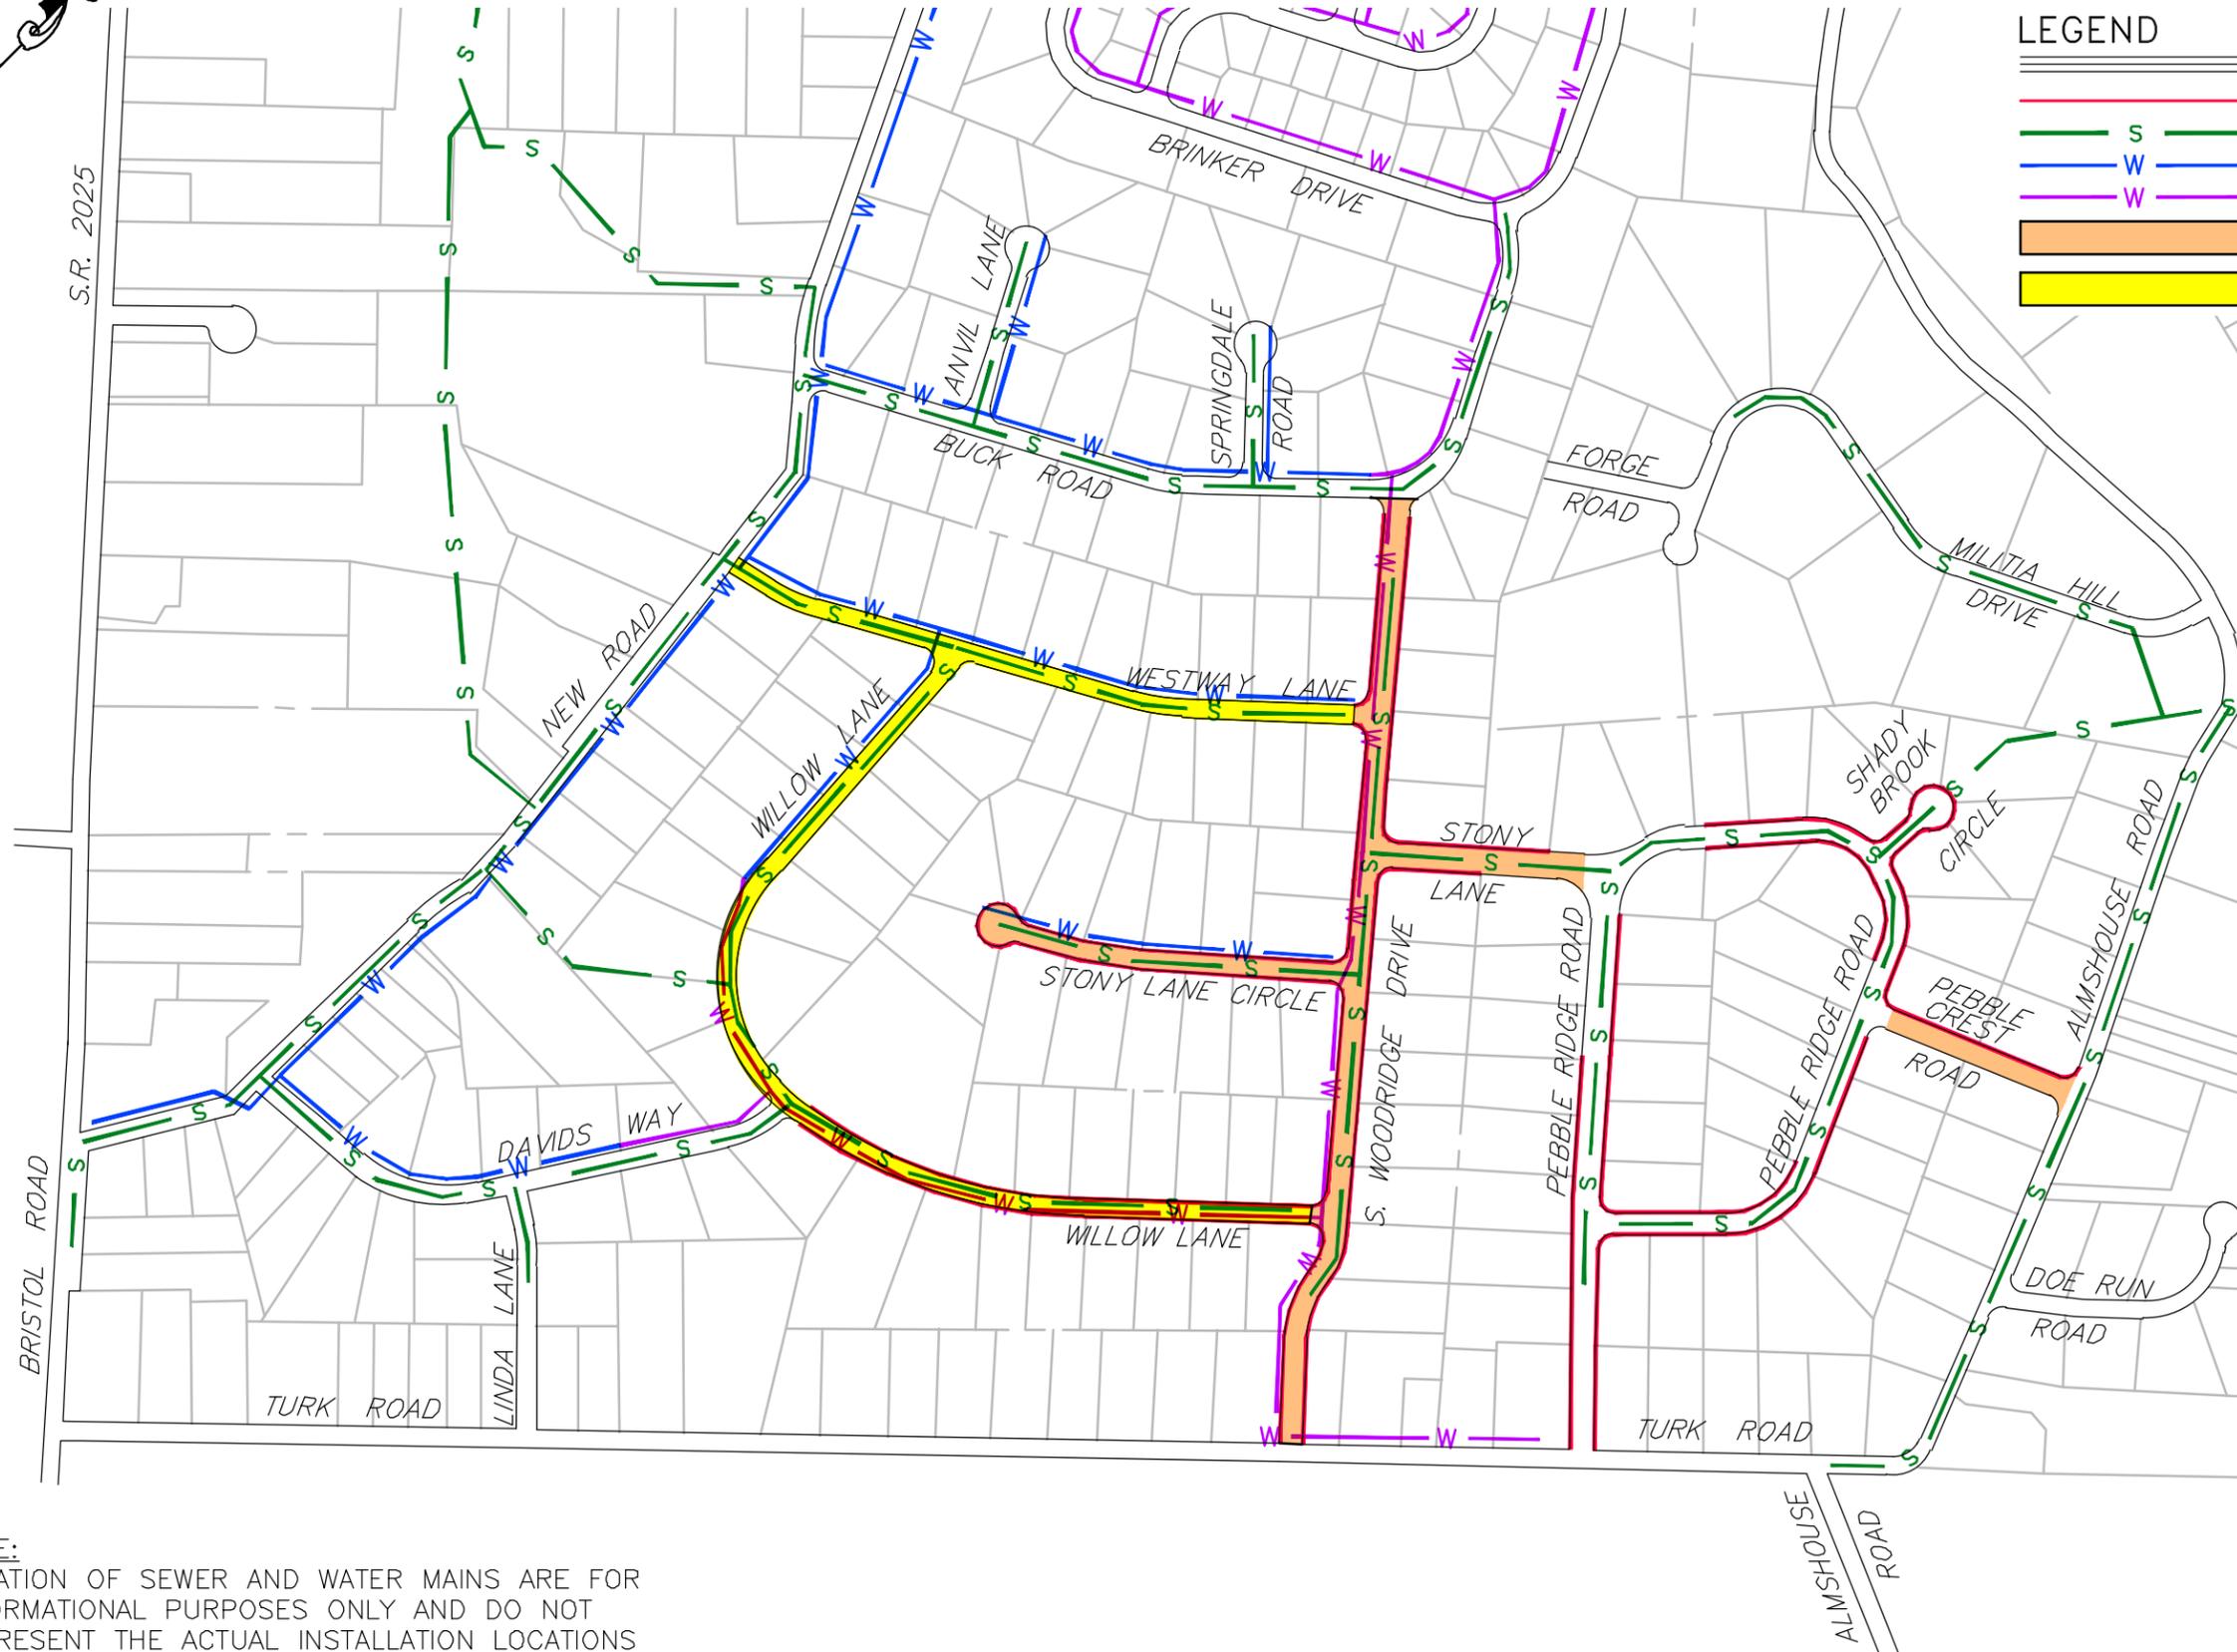

**NOTE:**  
 LOCATION OF SEWER AND WATER MAINS ARE FOR  
 INFORMATIONAL PURPOSES ONLY AND DO NOT  
 REPRESENT THE ACTUAL INSTALLATION LOCATIONS

Z:\Newbritain\Municipal\Doylestown Township\2045721\2020 Roads Construction Map Updated 2020-09-16.dwg