


C:\Autosave\AcPublish_30972\Curb Map 2020.dwg || Tabname :2020 Curb Map || Jun 05, 2020 - 8:22am || twallace

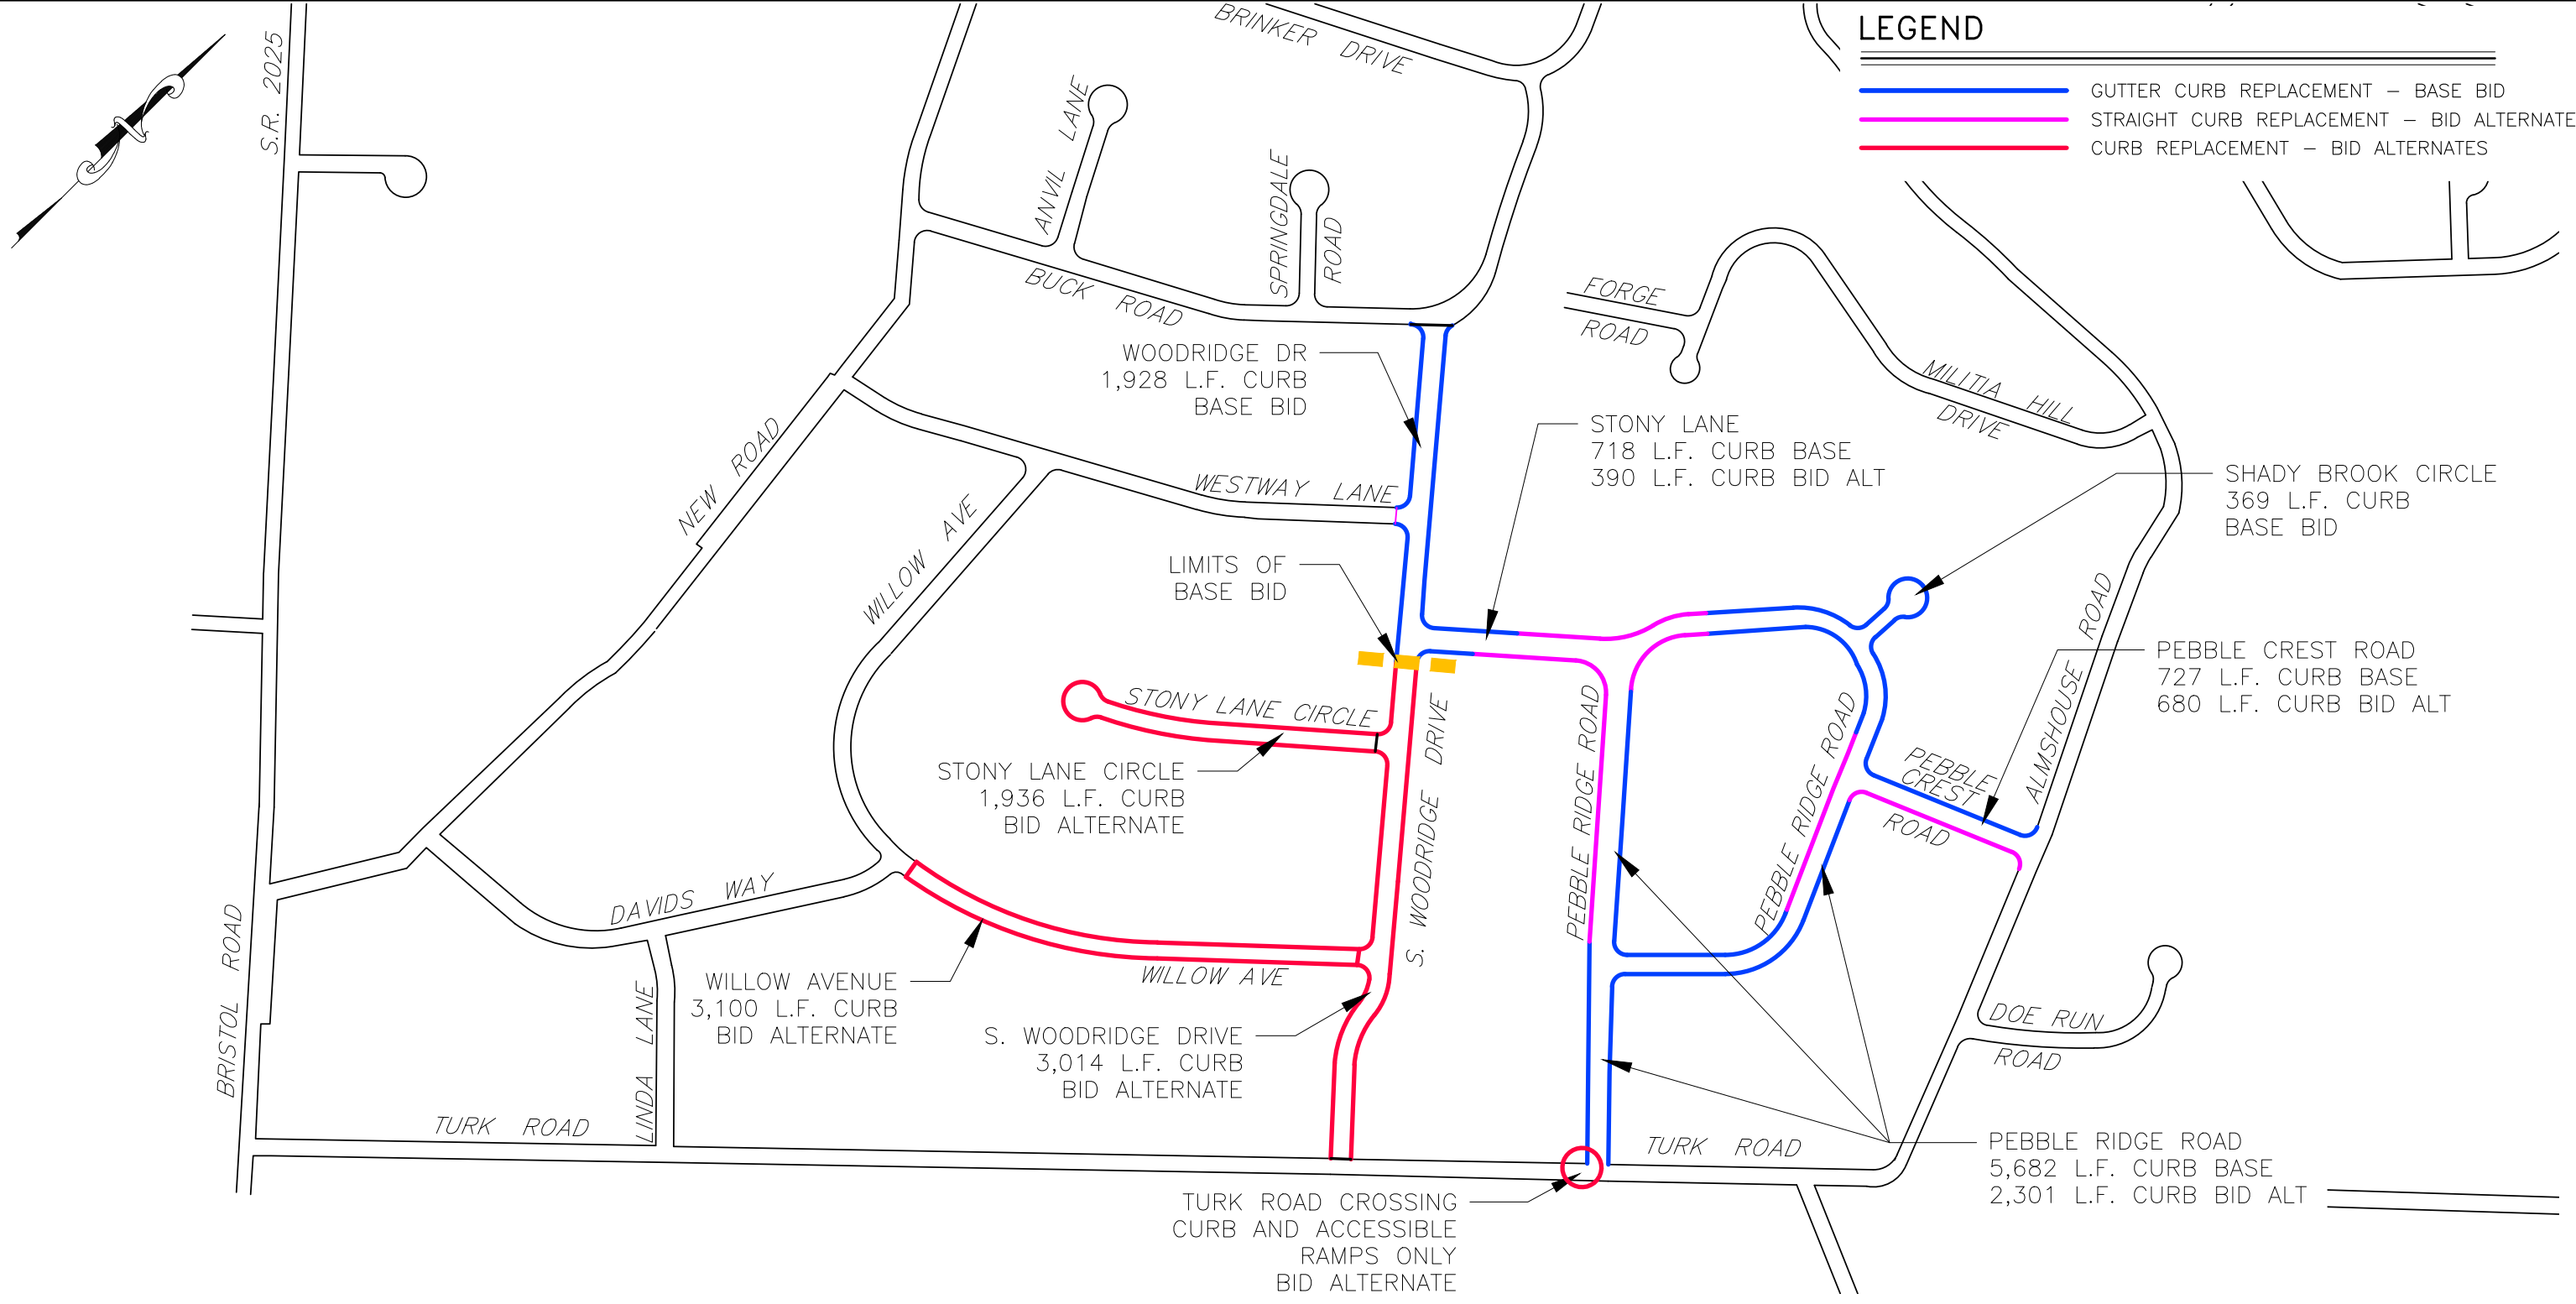

LEGEND	
	GUTTER CURB REPLACEMENT - BASE BID
	STRAIGHT CURB REPLACEMENT - BID ALTERNATE
	CURB REPLACEMENT - BID ALTERNATES

PROJECT : DOYLESTOWN TOWNSHIP 2020 ROADS PROGRAM DOYLESTOWN TOWNSHIP BUCKS COUNTY, PENNSYLVANIA
APPLICANT : DOYLESTOWN TOWNSHIP 425 WELLS ROAD DOYLESTOWN, PA 18901

JOB NO.:	2045721
DRAWN BY:	TMW
CHECKED BY:	GJA
SCALE:	1" = 500'
PLAN STATUS:	FINAL

TITLE : 2020 ROADS PROGRAM - CURB REPLACEMENT	
Boucher & James, Inc. CONSULTING ENGINEERS DOYLESTOWN • BETHLEHEM • STROUDSBURG CORP. HEADQUARTERS: 1456 FERRY RD, BUILDING 500, DOYLESTOWN, PA. 18901 VOICE: (215) 345-9400 FAX: (215) 345-9401 www.bjengineers.com	
SHEET 1 OF 1	DATE: JUNE 5, 2020
PROJECT NAME : DOYLESTOWN TOWNSHIP 2020 ROADS PROGRAM	