

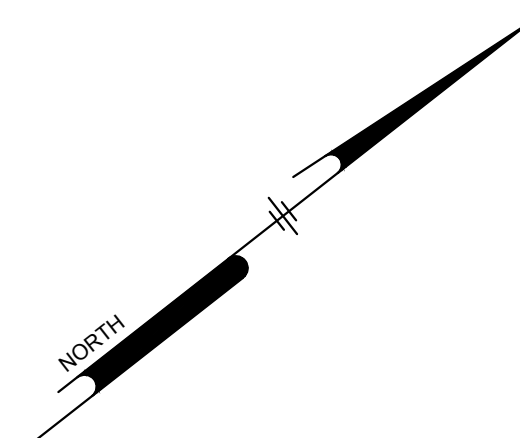


U:\Admin\60700704003_2024 Bike & Hike Trail Maintenance\CS1001_BaseBid.dwg
 PLOTTED: 2/25/24 10:11 AM BY: Stephen Barabas
 PROJECT STATUS: —
 PLOTTED: 2/25/24 10:11 AM BY: Stephen Barabas

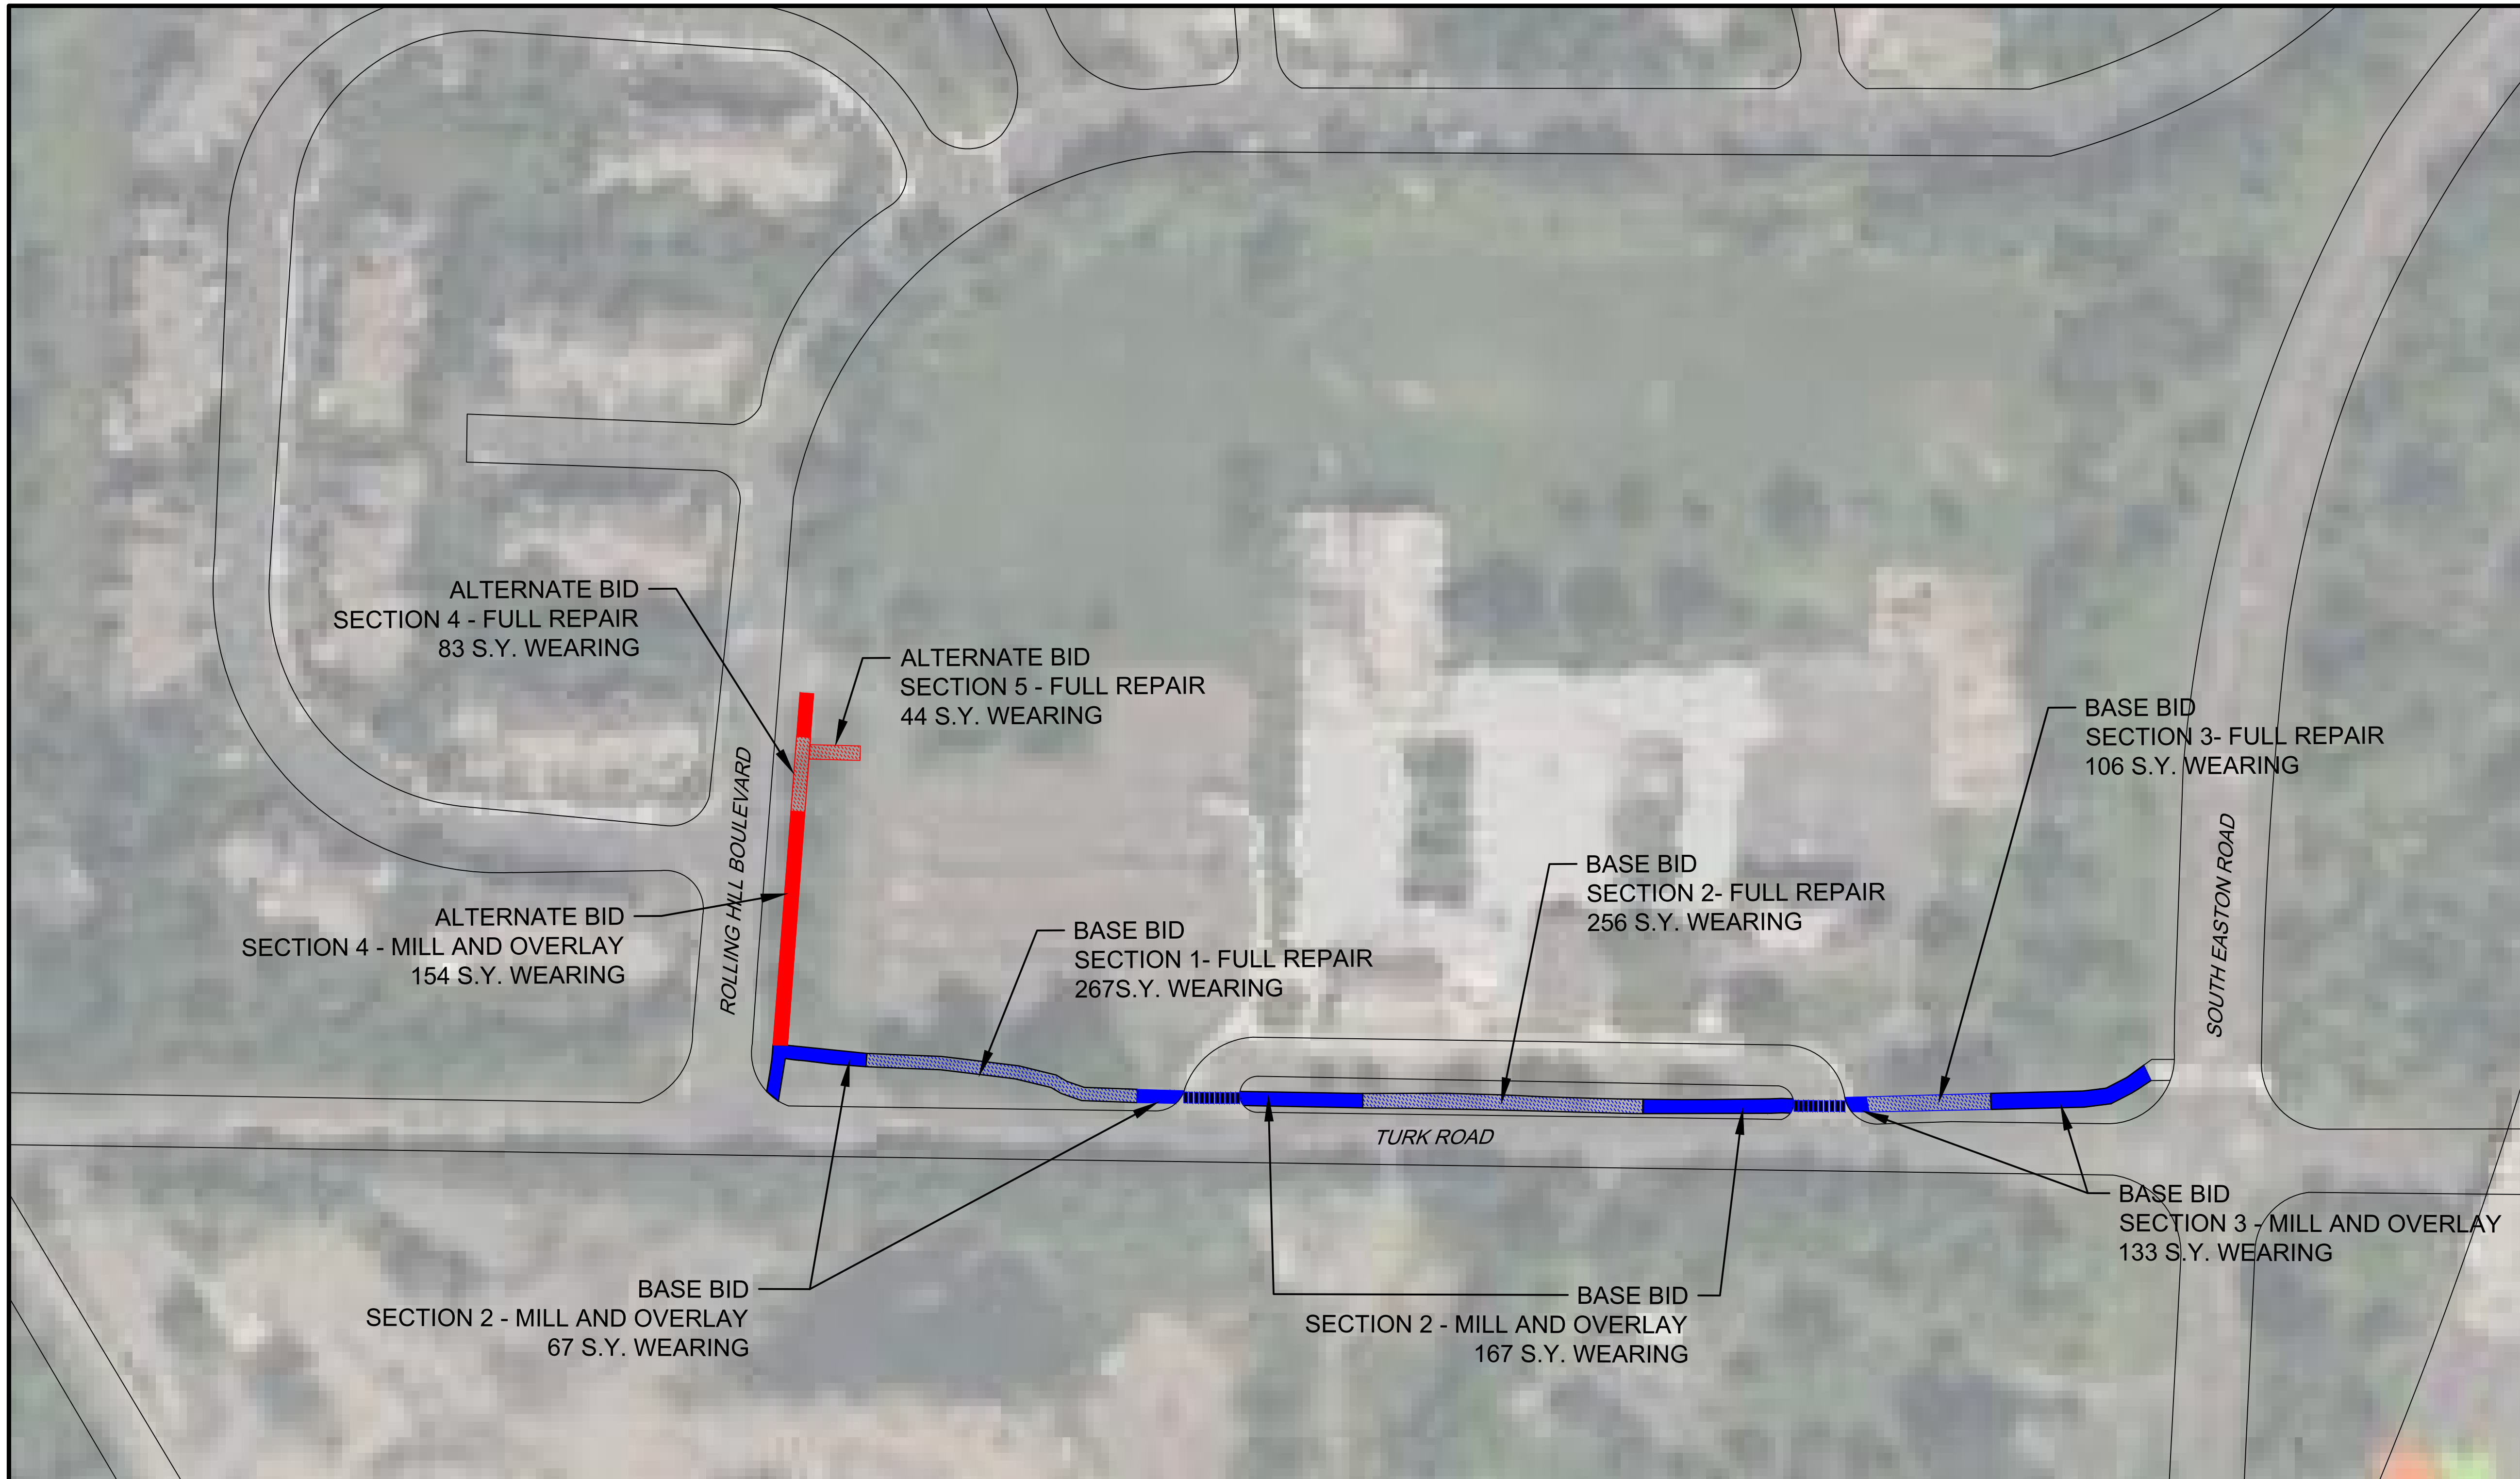

LEGEND

- BASE BID - TURK ROAD TRAIL
- ALTERNATE BID - ROLLING HILL BOULEVARD TRAIL

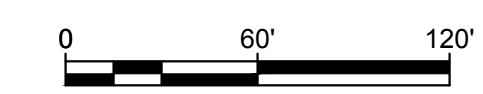

NOT FOR CONSTRUCTION

ALL DIMENSIONS MUST BE VERIFIED BY CONTRACTOR AND OWNER MUST BE NOTIFIED OF ANY DISCREPANCIES BEFORE PROCEEDING WITH WORK

2024 BIKE AND HIKE TRAIL MAINTENANCE - TURK ROAD
 DOYLESTOWN TOWNSHIP, PA

NO.	DATE	REVISIONS	BY

ALL DOCUMENTS PREPARED BY PENNONI ASSOCIATES ARE INSTRUMENTS OF SERVICE IN RESPECT OF THE PROJECT. THEY ARE NOT INTENDED OR REPRESENTED TO BE SUITABLE FOR REUSE BY OWNER OR OTHERS ON THE EXTENSIONS OF THE PROJECT OR ON ANY OTHER PROJECT. ANY REUSE WITHOUT WRITTEN VERIFICATION OR ADAPTATION BY PENNONI ASSOCIATES FOR THE SPECIFIC PURPOSE INTENDED WILL BE AT OWNERS SOLE RISK AND WITHOUT LIABILITY OR LEGAL EXPOSURE TO PENNONI ASSOCIATES AND OWNER SHALL INDEMNIFY AND HOLD HARMLESS PENNONI ASSOCIATES FROM ALL CLAIMS, DAMAGES, LOSSES AND EXPENSES ARISING OUT OF OR RESULTING THEREFROM.

PROJECT: DOYTX24003
 DATE: 2024-05-07
 DRAWING SCALE: 1"=60'
 DRAWN BY: 0502
 APPROVED BY: 0502

CS1001
 SHEET 1 OF 2



PENNONI ASSOCIATES INC.
 1900 Market Street, Suite 300
 Philadelphia, PA 19103
 T 215.222.3000 F 215.222.3588